



BACK VIEW

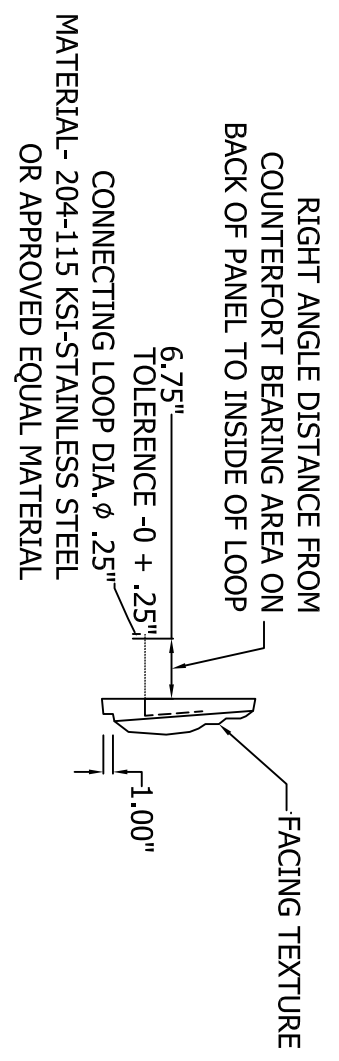


SIDE VIEW


MATERIAL - 204-115 KSI-STAINLESS STEEL
OR APPROVED EQUAL MATERIAL

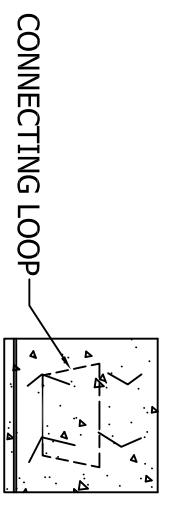

FRONT VIEW

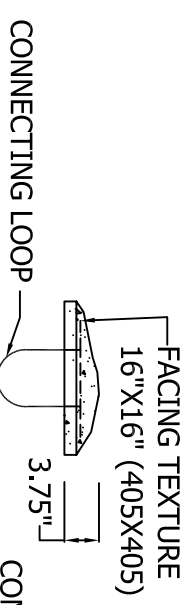

TOP VIEW

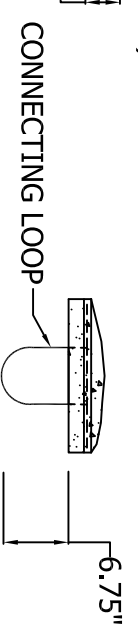

BOTTOM VIEW

- NOTE:**
- 1) MINIMUM CONCRETE COMPRESSIVE STRENGTH AT 28 DAYS IS 5500PSI
 - 2) 6% AIR ENTRAINMENT
 - 3) 3 LBS STRUCTURAL FIBER PER CUBIC YARD

REV #	DESCRIPTION	DATE

LOCK+LOADTM
RETAINING WALL SYSTEMS
 1681 CHESTNUT STREET, SUITE 400, VANCOUVER, B.C. V6J 4M6
 Tel: (604) 732-9399 Fax: (604) 737-1140
 Web site: www.lock-load.com

DRAWING NAME: HALF WIDE PANEL	
CITY:	COUNTRY:
DRAWN BY:	DATE: 01/06/12
APPROVED BY:	PREPARED FOR:
SCALE: N.T.S.	OUR PROJECT NUMBER:
CUSTOMER DRAWING:	OUR DRAWING NUMBER: