



STANDARD 1:10 BATTER WALL

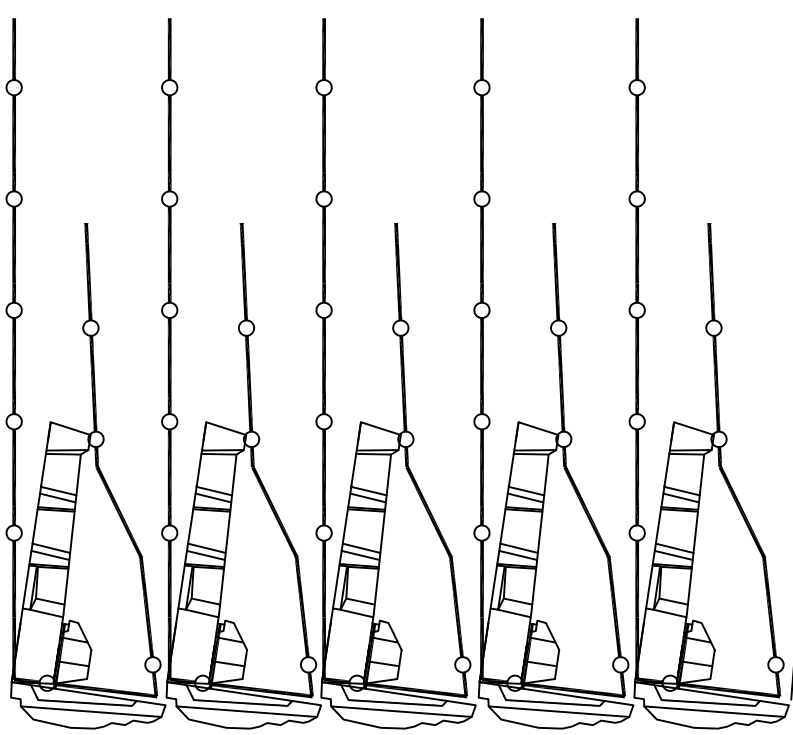

VERTICAL WALL BATTER

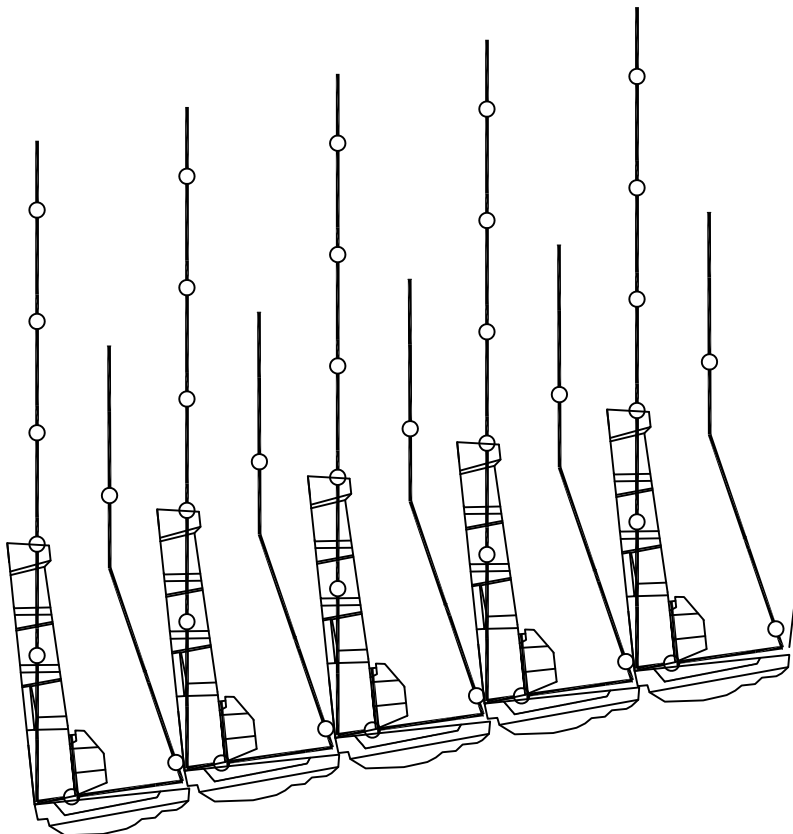

1:5 WALL BATTER

REV #	DESCRIPTION	DATE

LOGK+LOADTM
 RETAINING WALL SYSTEMS
 1881 CHESTNUT STREET, SUITE 400, VANCOUVER, B.C. V6J 4M6
 Tel: (604) 732-9399 Fax: (604) 731-1140
 Web site: www.logkload.com

DRAWING TITLE: VARIABLE BATTERED TYPICAL DETAILS
 PROJECT NAME: _____
 CITY: _____
 DRAWN BY: KJA DATE: 01/06/12
 PREPARED BY: RC/DA FOR: _____
 SCALE: N.T.S.
 OUR PROJECT NUMBER: _____ OUR DRAWING NUMBER: LL-MS00T-12-WALL FACE BATTER
 CUSTOMER DRAWING: _____